




SYSTEM - VÅTROM

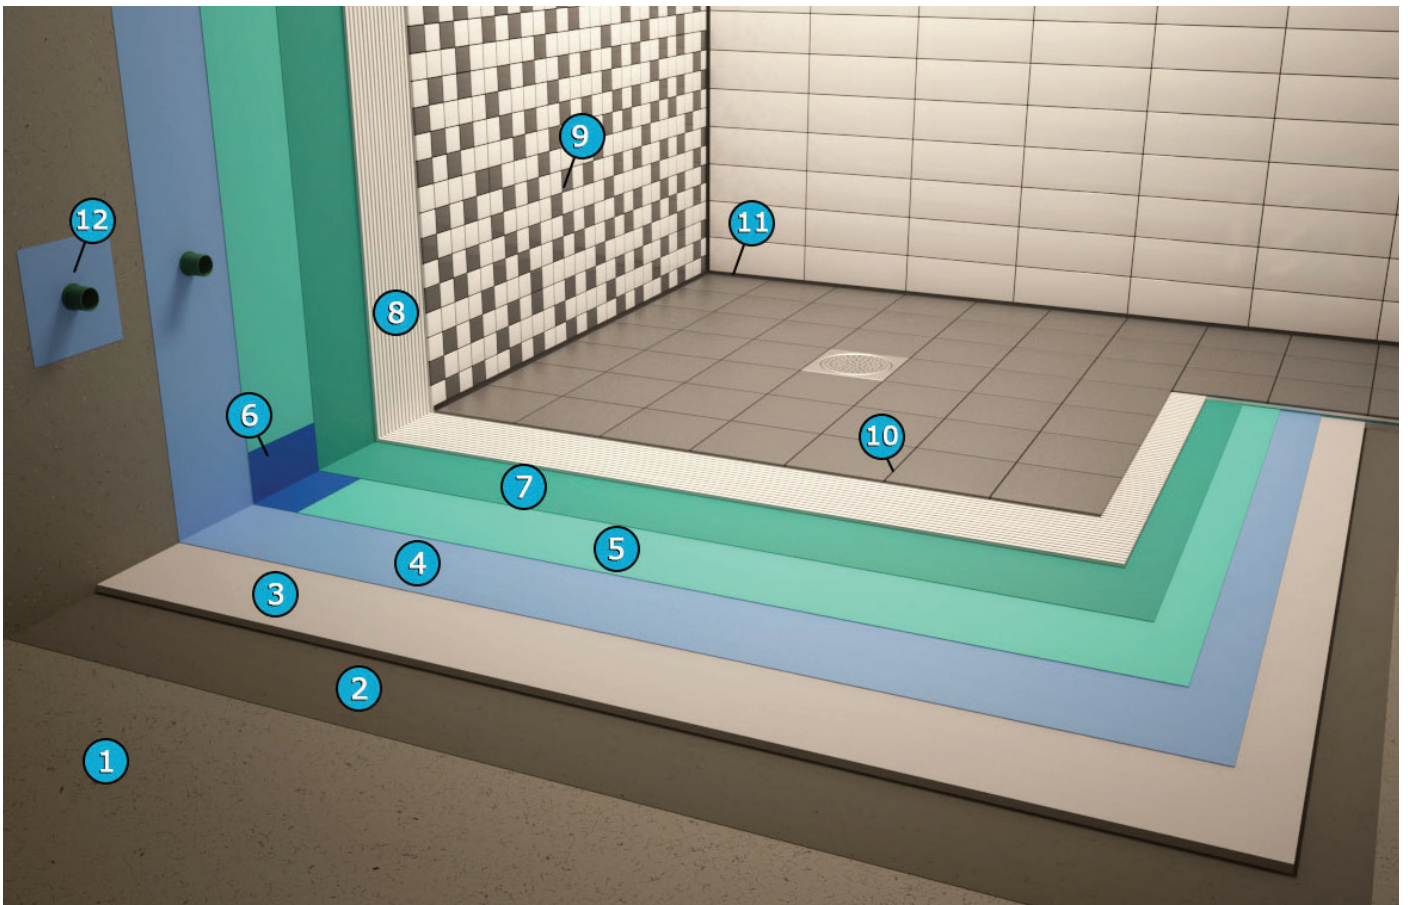

- | | | | |
|---|--------------------------------|----|--|
| 1 | Undergulv | 9 | 255 Multi Max eller |
| 2 | Plussprimer - primer | | Glass Tile Adhesive - flislim vegg |
| 3 | Lataflyt - sparkelmasse | 10 | Permacolor eller Spectralock - fugemasse |
| 4 | Plussprimer - primer | 11 | Spectrasil - silikon fugemass |
| 5 | Latapluss - membran | 12 | Rørmansjett |
| 6 | Laticrete fiberduk - tettebånd | | |
| 7 | Latapluss - membran | | |
| 8 | 254 Platinum eller 255 Multi | | |

Max - flislim gulv